


Proposed Ground Floor Plan

Gross Area - 2305m²

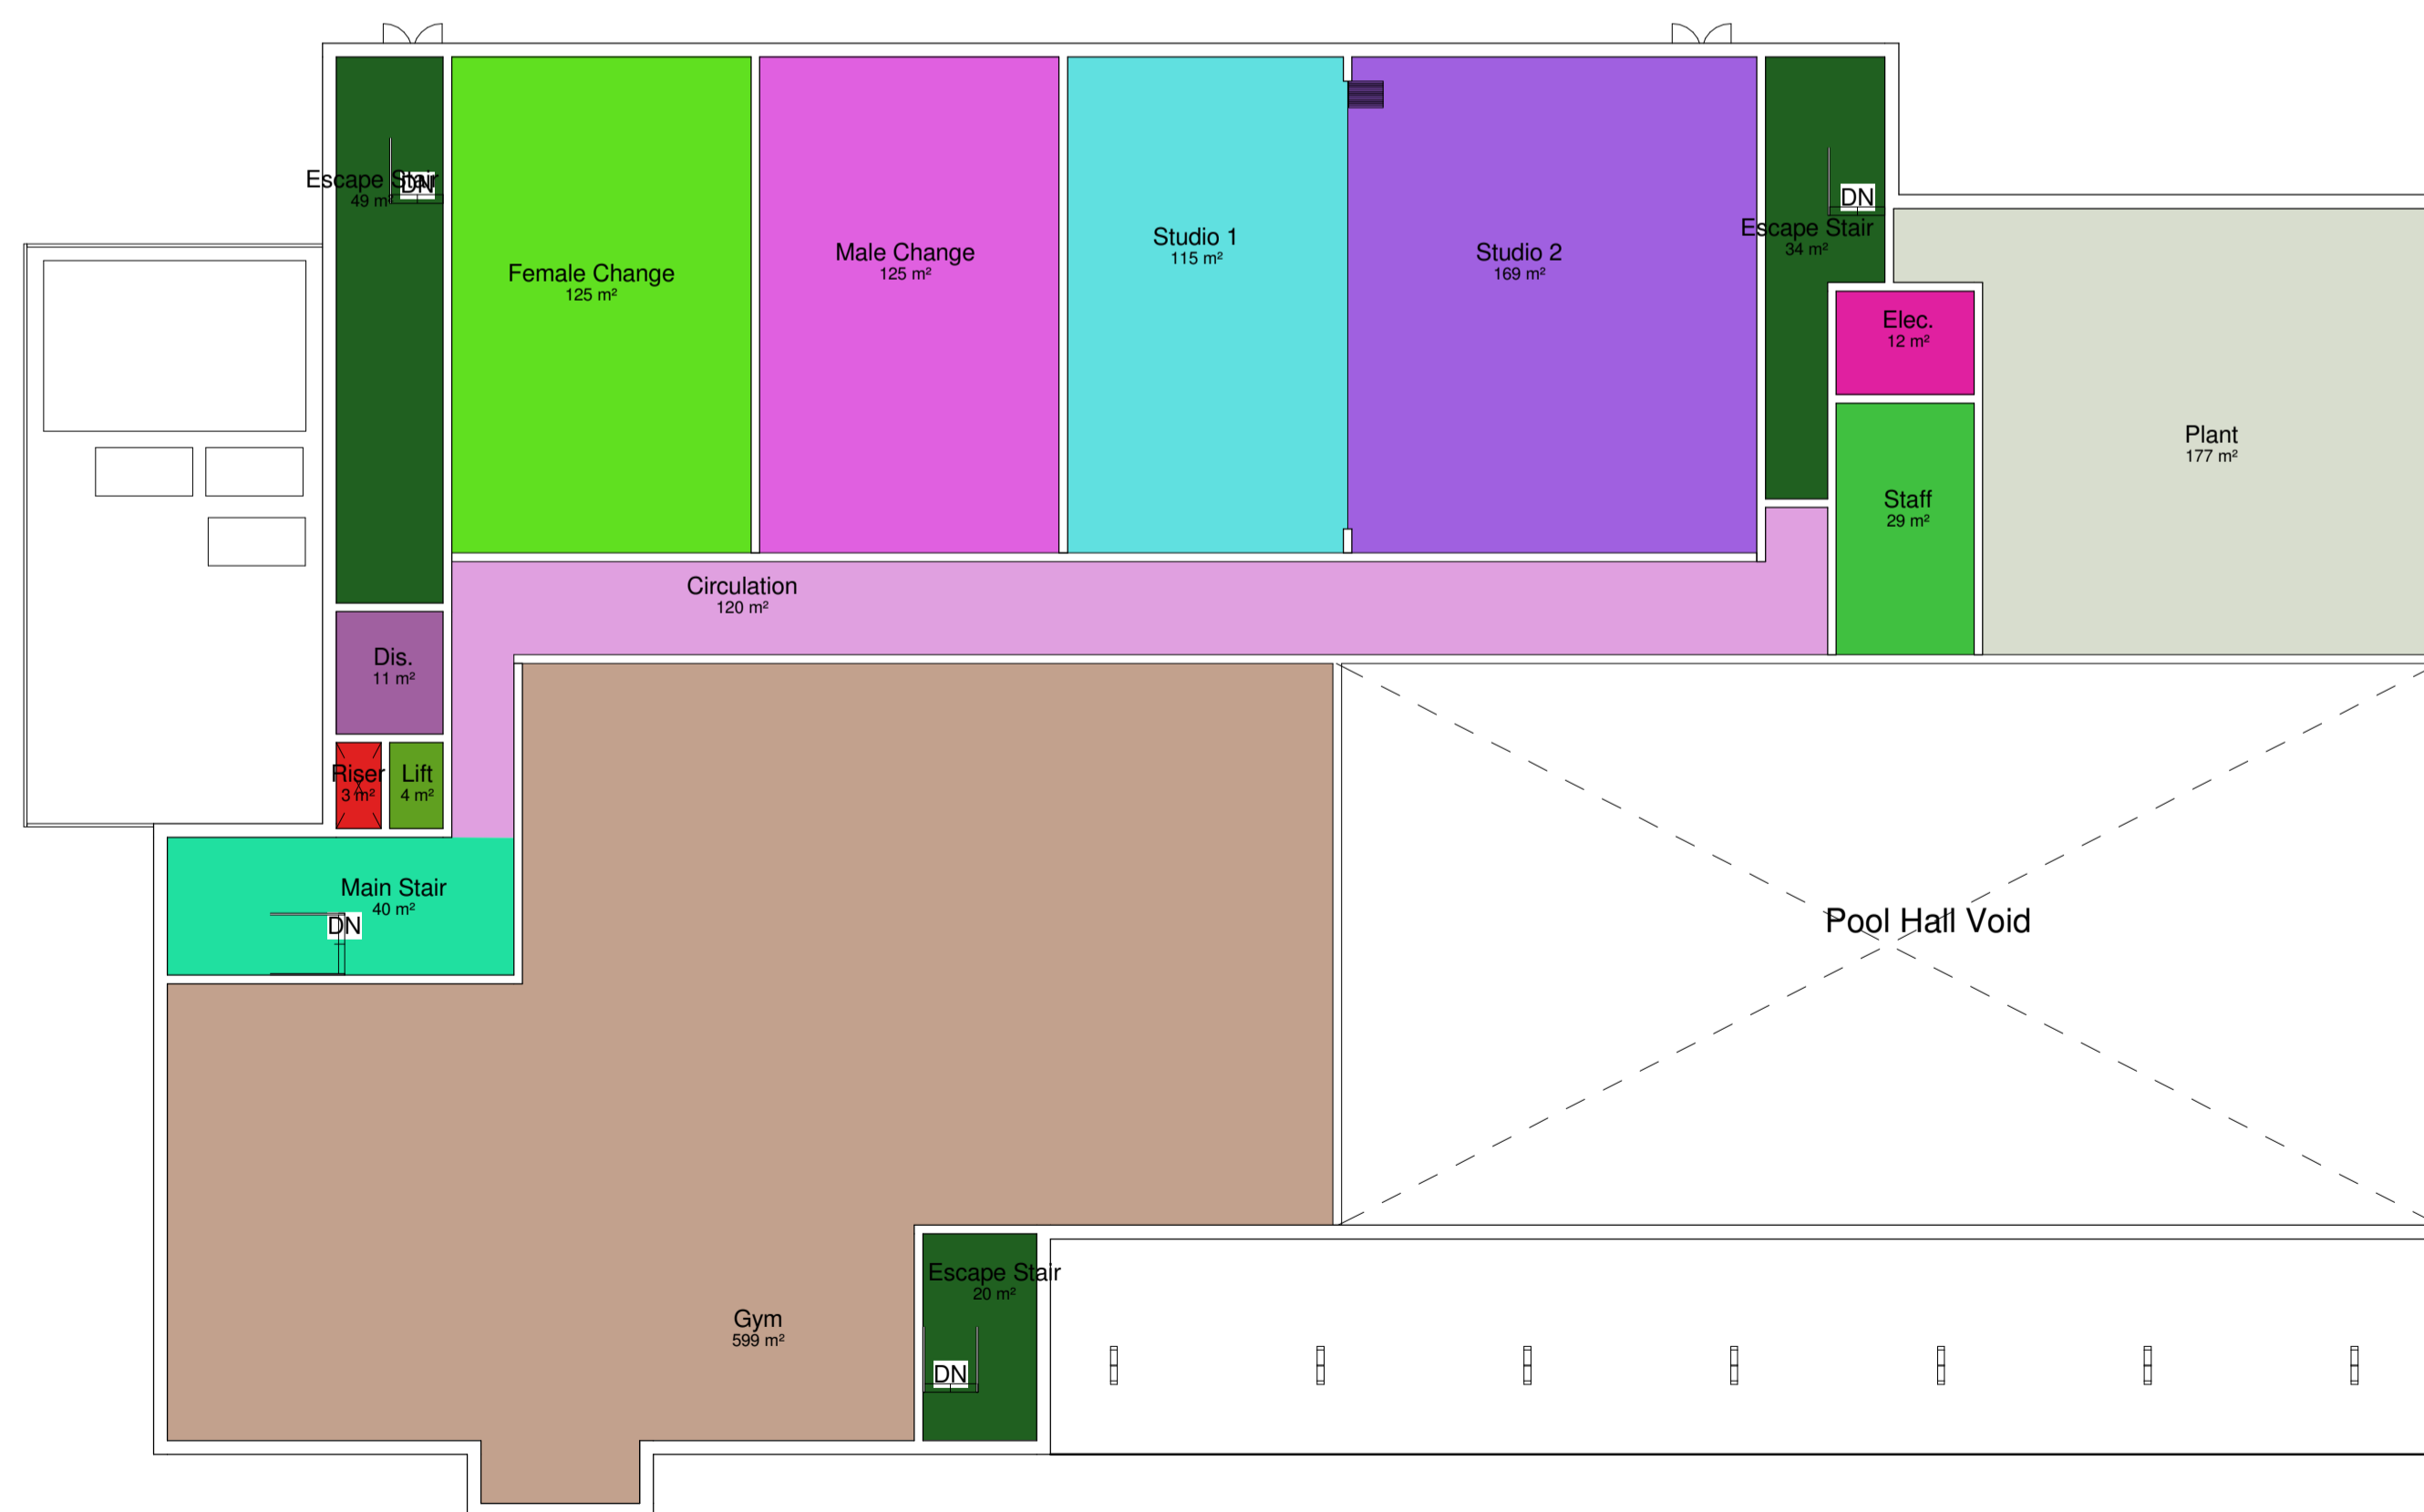

Proposed First Floor Plan

Gross Area - 1767m²

| Room Schedule - Ground Floor Only | | |
|-----------------------------------|-------------------|-----------------|
| Level | Area | Name |
| 00 - Ground Floor | Not Enclosed | Entrance Lobby |
| 00 - Ground Floor | 3 m ² | Riser |
| 00 - Ground Floor | 4 m ² | Lift |
| 00 - Ground Floor | 5 m ² | Dis. |
| 00 - Ground Floor | 7 m ² | Comms |
| 00 - Ground Floor | 12 m ² | Buggy Store |
| 00 - Ground Floor | 15 m ² | WC |
| 00 - Ground Floor | 15 m ² | Dis. |
| 00 - Ground Floor | 15 m ² | Admin |
| 00 - Ground Floor | 15 m ² | WC |
| 00 - Ground Floor | 16 m ² | Reception |
| 00 - Ground Floor | 18 m ² | Office |
| 00 - Ground Floor | 19 m ² | Viewing Gallery |
| 00 - Ground Floor | 20 m ² | Group Change |
| 00 - Ground Floor | 20 m ² | Group Change |
| 00 - Ground Floor | 20 m ² | Group Change |
| 00 - Ground Floor | 20 m ² | Main Stair |
| 00 - Ground Floor | 20 m ² | Escape Stair |
| 00 - Ground Floor | 20 m ² | WC |
| 00 - Ground Floor | 20 m ² | WC |
| 00 - Ground Floor | 21 m ² | First Aid |
| 00 - Ground Floor | 23 m ² | Vanity |
| 00 - Ground Floor | 27 m ² | Escape Stair |

| Room Schedule - Ground Floor Only | | |
|-----------------------------------|---------------------|-------------------------|
| Level | Area | Name |
| 00 - Ground Floor | 31 m ² | Escape Stair |
| 00 - Ground Floor | 34 m ² | Male Change |
| 00 - Ground Floor | 41 m ² | Pool Stores |
| 00 - Ground Floor | 45 m ² | Female Change |
| 00 - Ground Floor | 104 m ² | Learner Pool |
| 00 - Ground Floor | 112 m ² | Plant |
| 00 - Ground Floor | 126 m ² | Learner Pool Surround |
| 00 - Ground Floor | 164 m ² | Golf Clubhouse |
| 00 - Ground Floor | 198 m ² | Foyer |
| 00 - Ground Floor | 299 m ² | 6 Lane Pool Surround |
| 00 - Ground Floor | 325 m ² | 25m 6 lane pool |
| 00 - Ground Floor | 437 m ² | Wet Change |
| 00 - Ground Floor | 606 m ² | Existing Changing Rooms |
| 00 - Ground Floor: 37 | 2893 m ² | |
| | 2893 m ² | |

| Room Schedule - First Floor Only | | |
|----------------------------------|---------------------|---------------|
| Level | Area | Name |
| 01 - First Floor | 3 m ² | Riser |
| 01 - First Floor | 4 m ² | Lift |
| 01 - First Floor | 11 m ² | Dis. |
| 01 - First Floor | 12 m ² | Elec. |
| 01 - First Floor | 20 m ² | Escape Stair |
| 01 - First Floor | 29 m ² | Staff |
| 01 - First Floor | 34 m ² | Escape Stair |
| 01 - First Floor | 40 m ² | Main Stair |
| 01 - First Floor | 49 m ² | Escape Stair |
| 01 - First Floor | 115 m ² | Studio 1 |
| 01 - First Floor | 120 m ² | Circulation |
| 01 - First Floor | 125 m ² | Male Change |
| 01 - First Floor | 125 m ² | Female Change |
| 01 - First Floor | 169 m ² | Studio 2 |
| 01 - First Floor | 177 m ² | Plant |
| 01 - First Floor | 599 m ² | Gym |
| 01 - First Floor: 16 | 1634 m ² | |
| | 1634 m ² | |

LONDON
NOTTINGHAM
GLASGOW

s&p

S&P ARCHITECTS
THE CORNERHOUSE
91-93 FARRINGTON ROAD
LONDON
EC1M 3LN

T +44 (0) 20 7831 8877
F +44 (0) 20 7831 4477
E answers@s-parchitects.com
W www.s-parchitects.com

STATUS Planning

PROJECT
Worcester Sports Centre

DRAWING
Main Building Layout

CLIENT
Worcester City Council

SCALE 1:200 SHEET SIZE A1 DRAWN BY OZ CHECKED BY - DATE 10.12.12

PROJECT NO. DRAWING NO. REVISION

3276 3276 (08) 208

This drawing must not be reproduced in whole or part without written consent. Do not scale this drawing. All dimensions in millimeters. Written dimensions to be checked on site. Electronic issue to be confirmed by paper copy only. © 2008 S&P Limited. All Rights Reserved.